







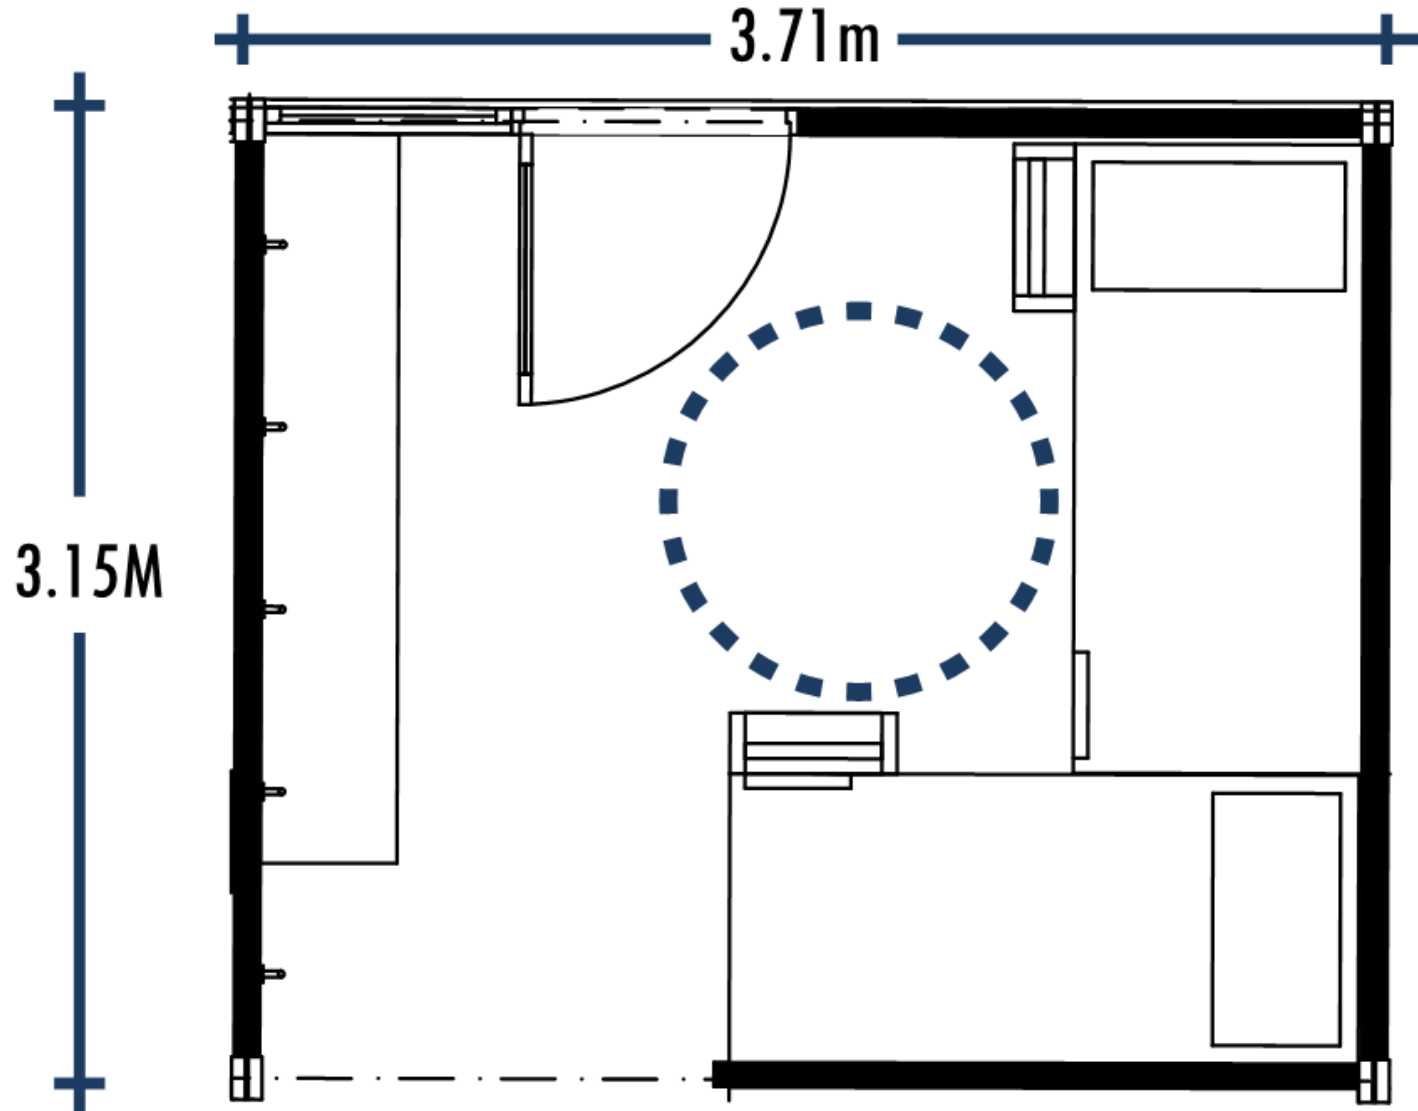


MODULE




REPEATED MODULE TO CREATE BUILDING

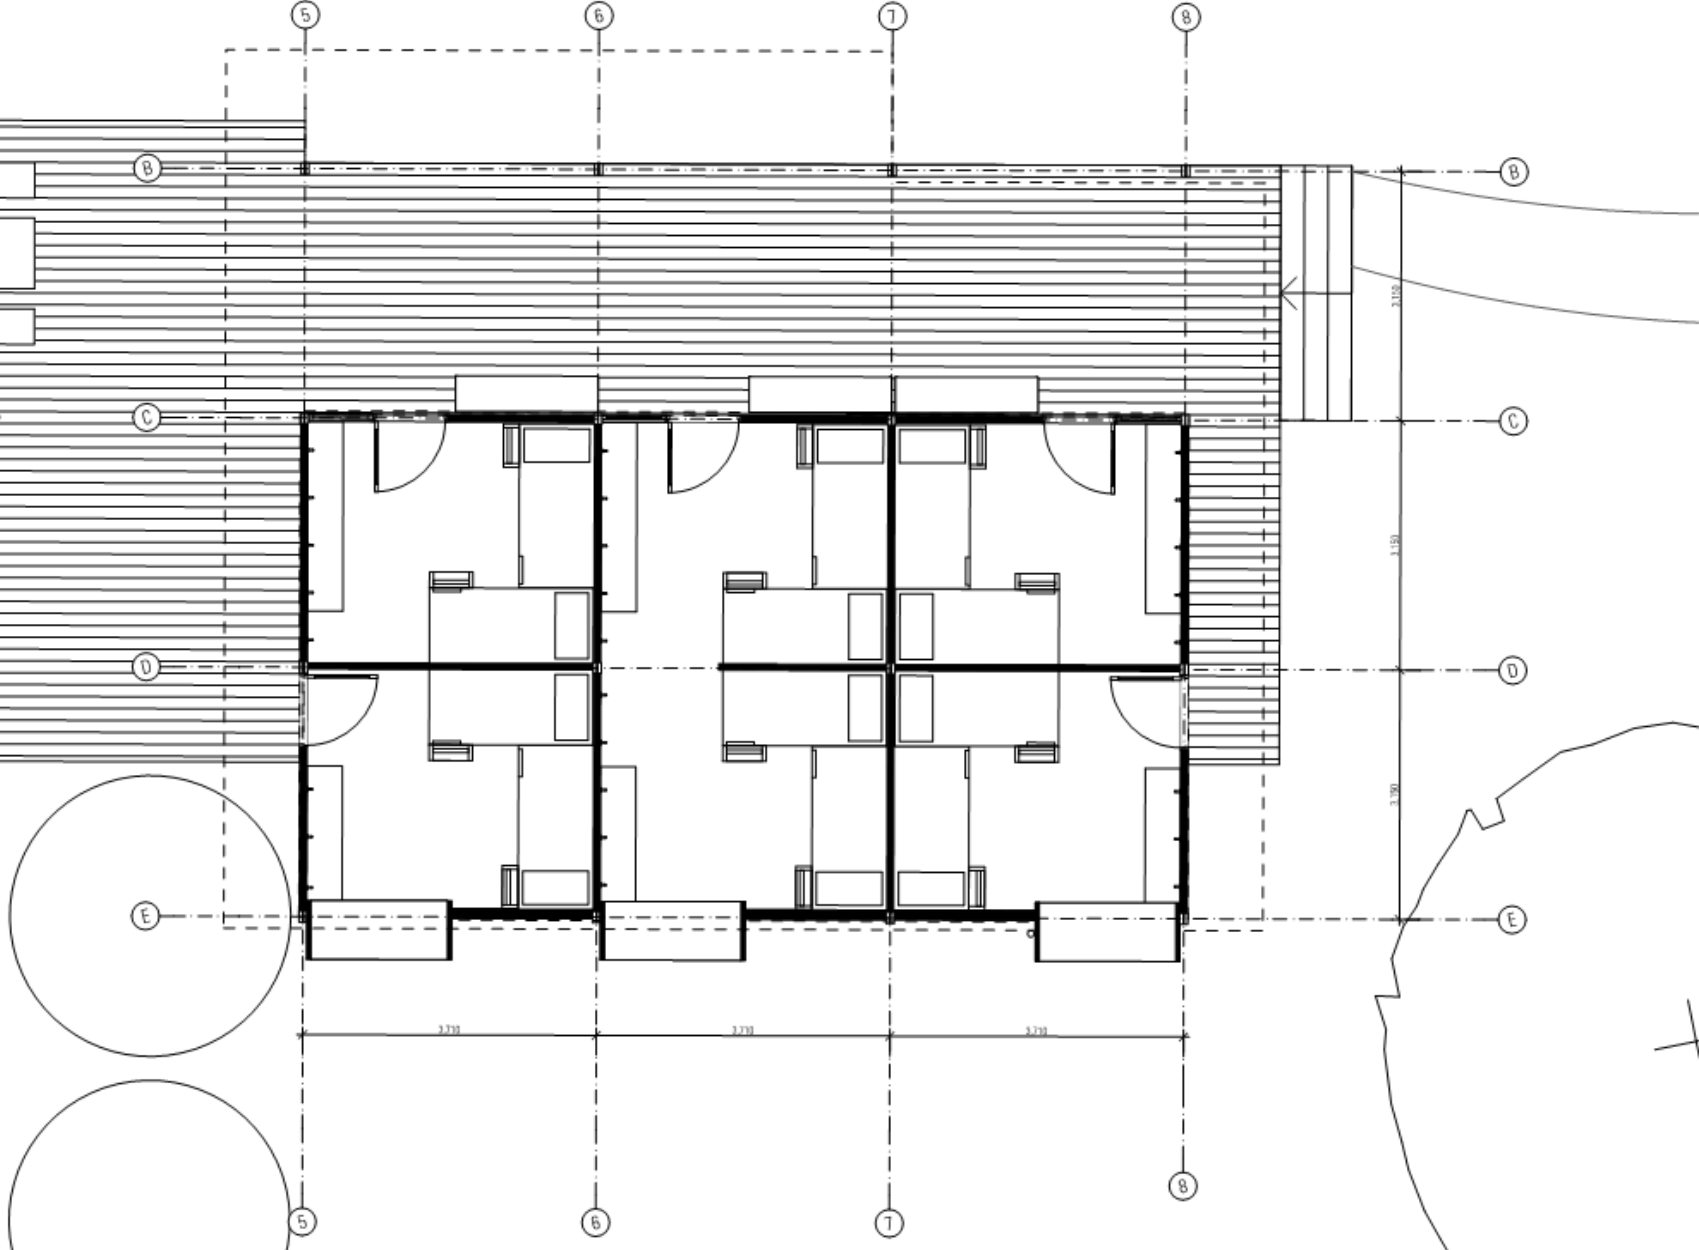

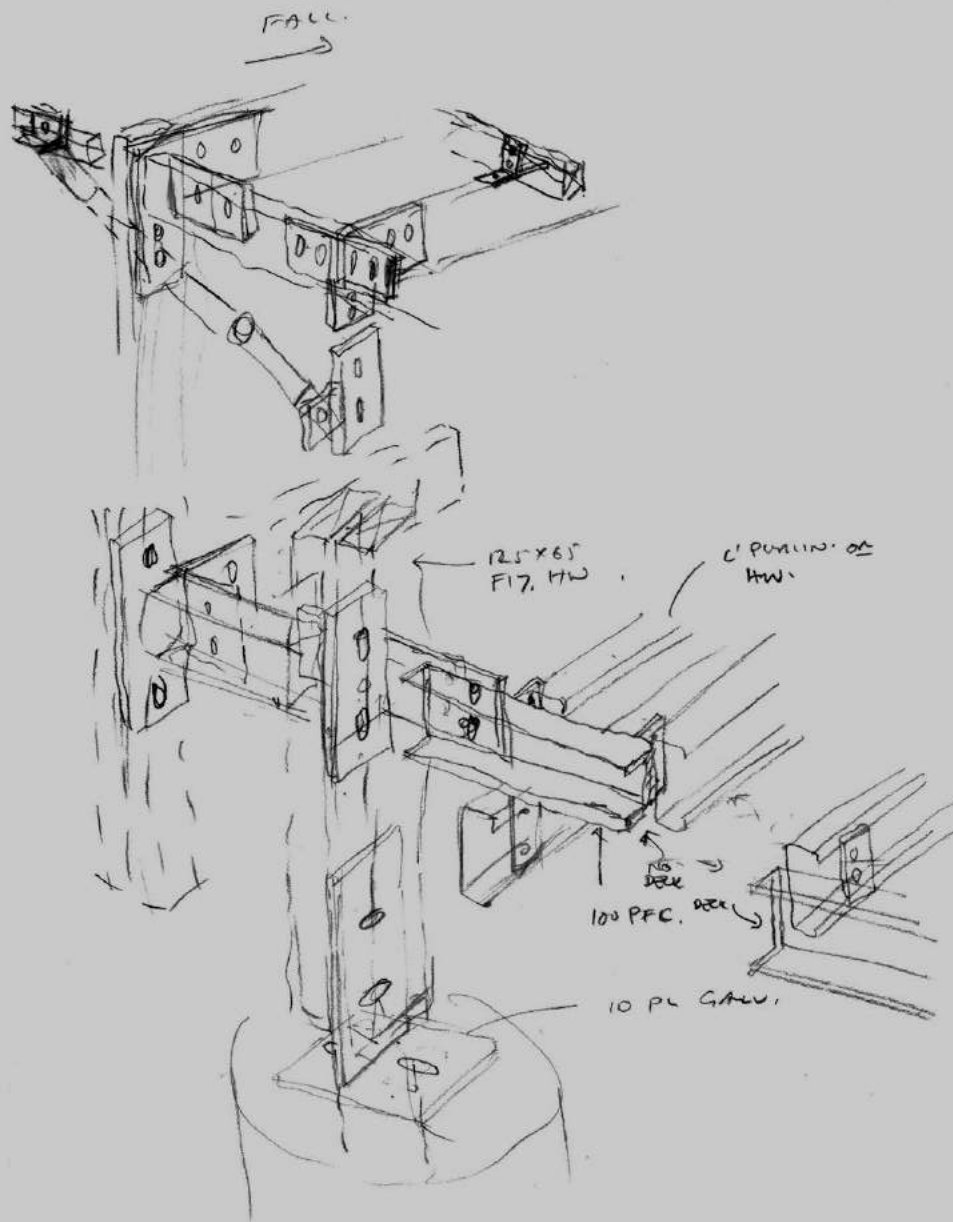

DO NOT SCALE DRAWINGS. WRITTEN DIMENSIONS GOVERN
 ALL DIMENSIONS ARE IN MILLIMETRES UNLESS NOTED
 OTHERWISE. ALL DIMENSIONS SHALL BE VERIFIED ON SITE
 BEFORE PROCEEDING WITH THE WORK. JAWS SHALL BE
 NOTIFIED IN WRITING OF ANY DISCREPANCIES. THIS DRAWING
 MUST BE READ IN CONJUNCTION WITH ALL RELEVANT
 CONTRACTS, SPECIFICATIONS, REPORTS AND DRAWINGS.

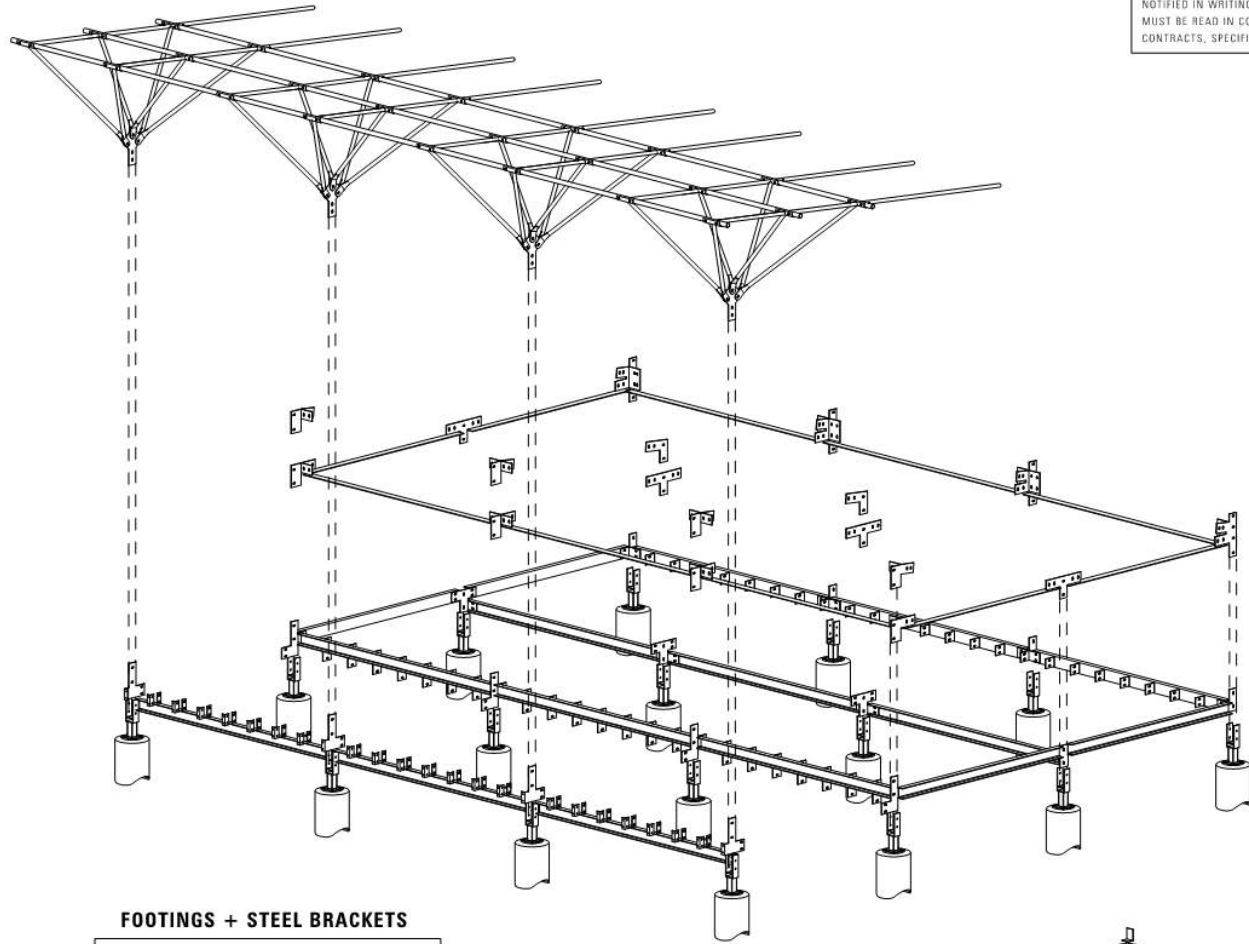

FOOTINGS + STEEL BRACKETS

THESE ASSEMBLY DIAGRAMS ARE PROVIDED TO ASSIST
 WITH READING THE PLANS, SECTIONS AND ELEVATIONS.
 IF THERE ARE DISCREPANCIES, THE PLANS, SECTIONS,
 ELEVATIONS AND DETAILS TAKE PRECEDENCE.



JACOBS ALLIUM WADE PTY LTD
 ABN 62 809 518 478
 THE SHEDDANCE STUDIO
 21 CASTLEWAY ESPRANADE
 BATTERY POINT TASMANIA
 AUSTRALIA 7486
 TELEPHONE 02 6233 4384
 FAX 03 6221 5726
 jawa@jacobsallium.com
 www.jacobsallium.com

SCALE **NOT TO SCALE**
 DATE **JUNE 2013** PLOT DATE **18/07/2013**
 DRAWN **CM/LW**
 CHECKED **DB**
 CAD REF **1142_Prototype DET3D.dgn**


DRAWING
GENERAL ASSEMBLY 01
 DRAWING NO **1142**
 (Tape)

PERMIT + TENDER ISSUE

PROJECT
**PARKS & WILDLIFE SERVICES
 3 CAPES TRACK - PROTOTYPE HUT
 TASMAN NATIONAL PARK
 SOUTH EAST TASMANIA.**

© Copyright Jacobs Allium Wade Pty Ltd.
 Accredited Building Practitioner: Scott Yessnow ICC04710


JAWSTECT

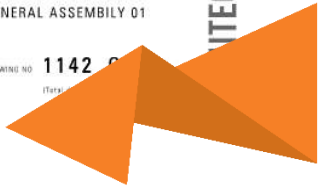

P:\142\142.dwg CONTRACT DOCUMENTATION\142_Prototype DET3D.dwg


REVISION

DO NOT SCALE DRAWINGS. WRITTEN DIMENSIONS GOVERN ALL DIMENSIONS ARE IN MILLIMETRES UNLESS NOTED OTHERWISE. ALL DIMENSIONS SHALL BE VERIFIED ON SITE BEFORE PROCEEDING WITH THE WORK. JAWS SHALL BE NOTIFIED IN WRITING OF ANY DISCREPANCIES. THIS DRAWING MUST BE READ IN CONJUNCTION WITH ALL RELEVANT CONTRACTS, SPECIFICATIONS, REPORTS AND DRAWINGS.

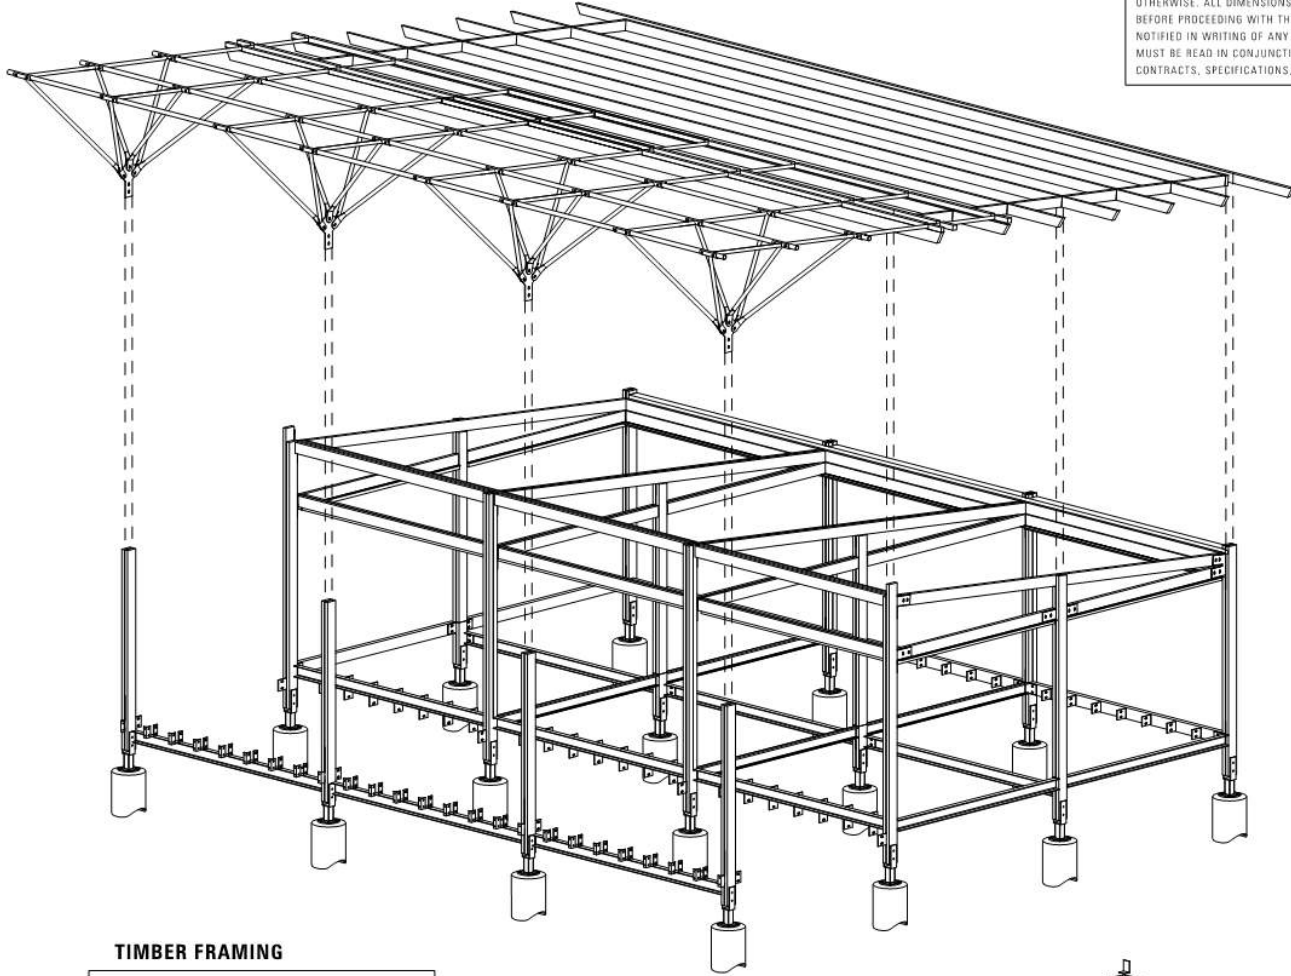

TIMBER FRAMING

THESE ASSEMBLY DIAGRAMS ARE PROVIDED TO ASSIST WITH READING THE PLANS, SECTIONS AND ELEVATIONS. IF THERE ARE DISCREPANCIES, THE PLANS, SECTIONS, ELEVATIONS AND DETAILS TAKE PRECEDENCE.

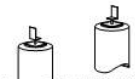

JACOBS ALLIUM WADE PTY LTD
 A/N 62 809 518 478
 THE SHEDDANCE STUDIO
 21 CASTLEWAY ESPRANADE
 BATTERY POINT TASMANIA
 AUSTRALIA 7486

TELEPHONE 02 6223 4384
 FAX 03 6221 5726
 www.jawsonarchitects.com
 www.jacobswade.com

SCALE: **NOT TO SCALE**
 DATE: **JUNE 2013** PLOT DATE: **18/07/2013**
 DRAWN: **CM/LW**
 CHECKED: **DB**
 CAD REF: **1142_Prototype DET3D.dgn**

DRAWING: **GENERAL ASSEMBLY 02**
 DRAWING NO: **1142**
 (Tape)

PERMIT & TENDER ISSUE


PROJECT
**PARKS & WILDLIFE SERVICES
 3 CAPES TRACK - PROTOTYPE HUT
 TASMAN NATIONAL PARK
 SOUTH EAST TASMANIA.**

© Copyright Jacobs Allium Wade Pty Ltd.
 Accredited Building Practitioner: Scott Yessnow ICC04310


P:\142\142_01\Drawings\CONTRACT DOCUMENTATION\1142_Prototype DET3D.dgn

REVISION

JAWSON
 ARCHITECTS

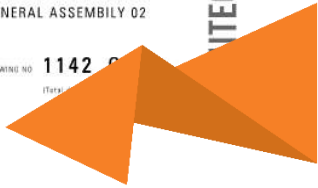

DO NOT SCALE DRAWINGS. WRITTEN DIMENSIONS GOVERN ALL DIMENSIONS ARE IN MILLIMETRES UNLESS NOTED OTHERWISE. ALL DIMENSIONS SHALL BE VERIFIED ON SITE BEFORE PROCEEDING WITH THE WORK. JAWS SHALL BE NOTIFIED IN WRITING OF ANY DISCREPANCIES. THIS DRAWING MUST BE READ IN CONJUNCTION WITH ALL RELEVANT CONTRACTS, SPECIFICATIONS, REPORTS AND DRAWINGS.

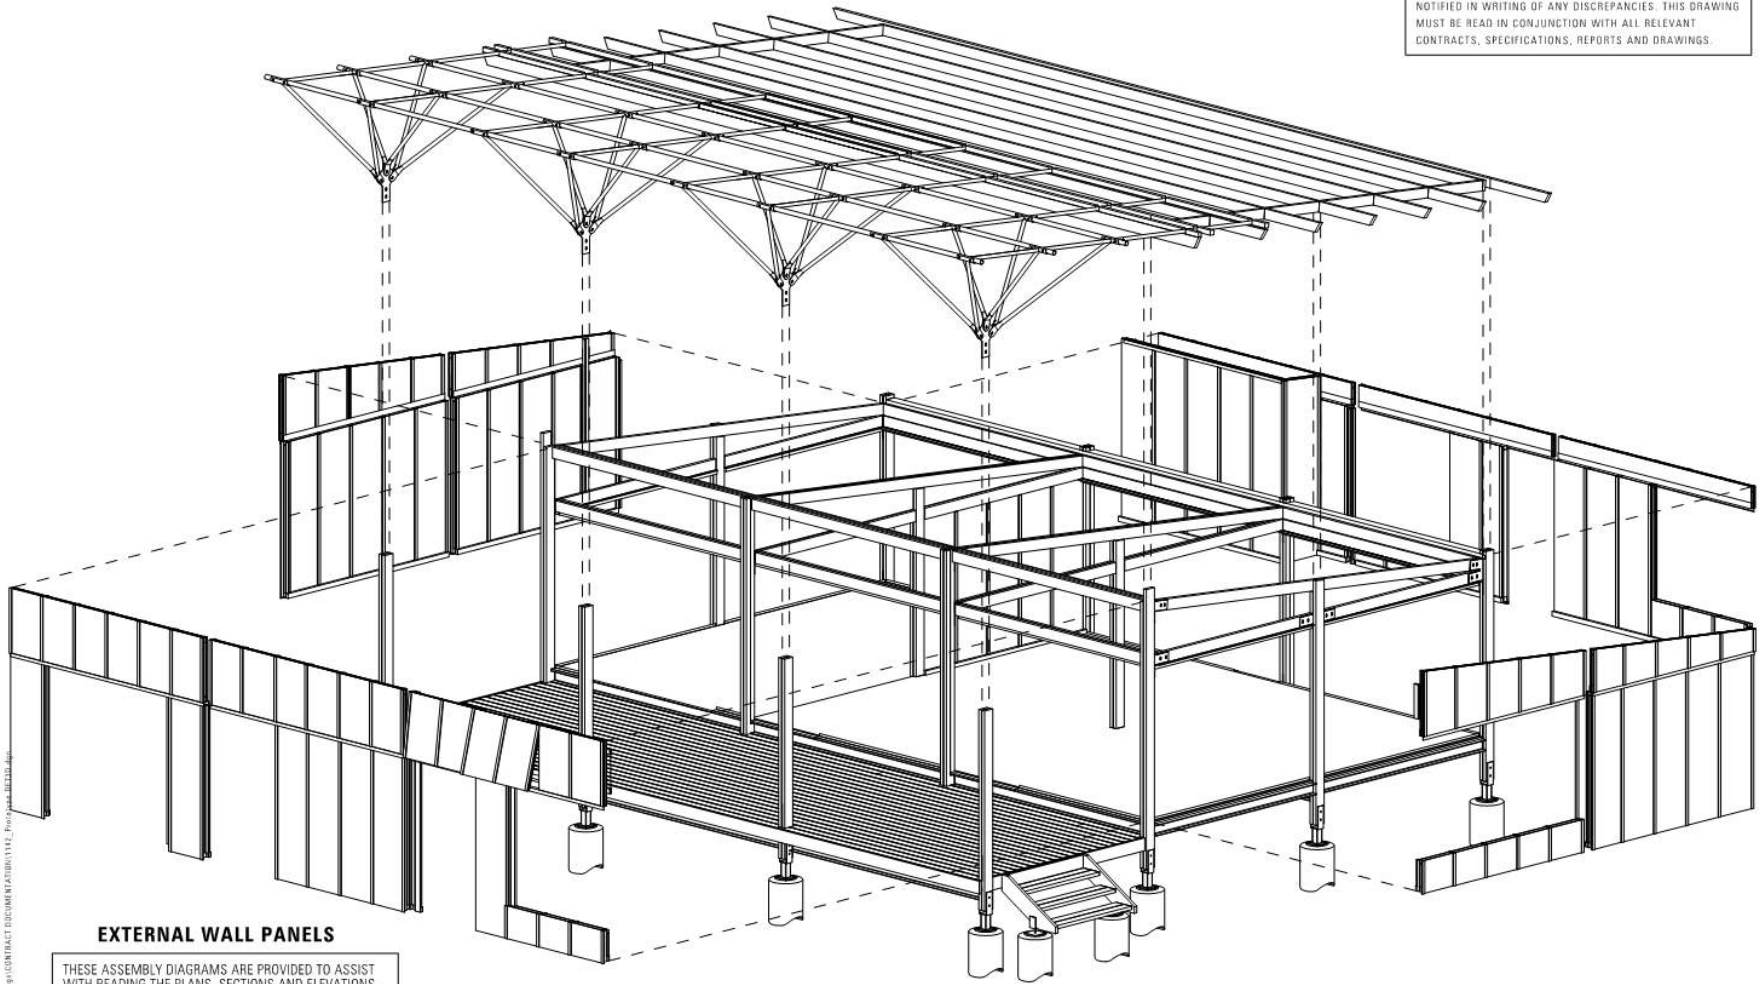

EXTERNAL WALL PANELS

THESE ASSEMBLY DIAGRAMS ARE PROVIDED TO ASSIST WITH READING THE PLANS, SECTIONS AND ELEVATIONS. IF THERE ARE DISCREPANCIES, THE PLANS, SECTIONS, ELEVATIONS AND DETAILS TAKE PRECEDENCE.



JACOB ALLOM WADE PTY LTD
 A/N 62 809 518 478
 THE SHEDDANCE STUDIO
 21 CASTLEWAY ESPRANADE
 BATTERY POINT TASMANIA
 AUSTRALIA 7486

TELEPHONE 02 6223 4384
 FAX 01 8221 5726
www.jawsonarchitects.com
www.jawsonarch.com

SCALE **NOT TO SCALE**
 DATE **JUNE 2013** PLOT DATE **18/07/2013**
 DRAWN **CM/LW**
 CHECKED **DB**
 CAD REF **1142_Prototype DET3D.dgn**

DRAWING
GENERAL ASSEMBLY 05


DRAWING NO **1142**
 (Title)

PERMIT & TENDER ISSUE


PROJECT
**PARKS & WILDLIFE SERVICES
 3 CAPES TRACK - PROTOTYPE HUT**
 TASMAN NATIONAL PARK
 SOUTH EAST TASMANIA.

© Copyright Jacob Allom Wade Pty Ltd.
 Accredited Building Practitioner: Scott Yessouf ICC04710

JAWSON
 ARCHITECTS

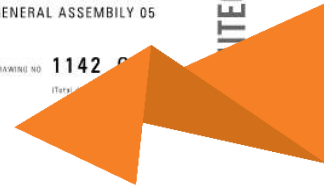

DO NOT SCALE DRAWINGS. WRITTEN DIMENSIONS GOVERN ALL DIMENSIONS ARE IN MILLIMETRES UNLESS NOTED OTHERWISE. ALL DIMENSIONS SHALL BE VERIFIED ON SITE BEFORE PROCEEDING WITH THE WORK. JAWS SHALL BE NOTIFIED IN WRITING OF ANY DISCREPANCIES. THIS DRAWING MUST BE READ IN CONJUNCTION WITH ALL RELEVANT CONTRACTS, SPECIFICATIONS, REPORTS AND DRAWINGS.

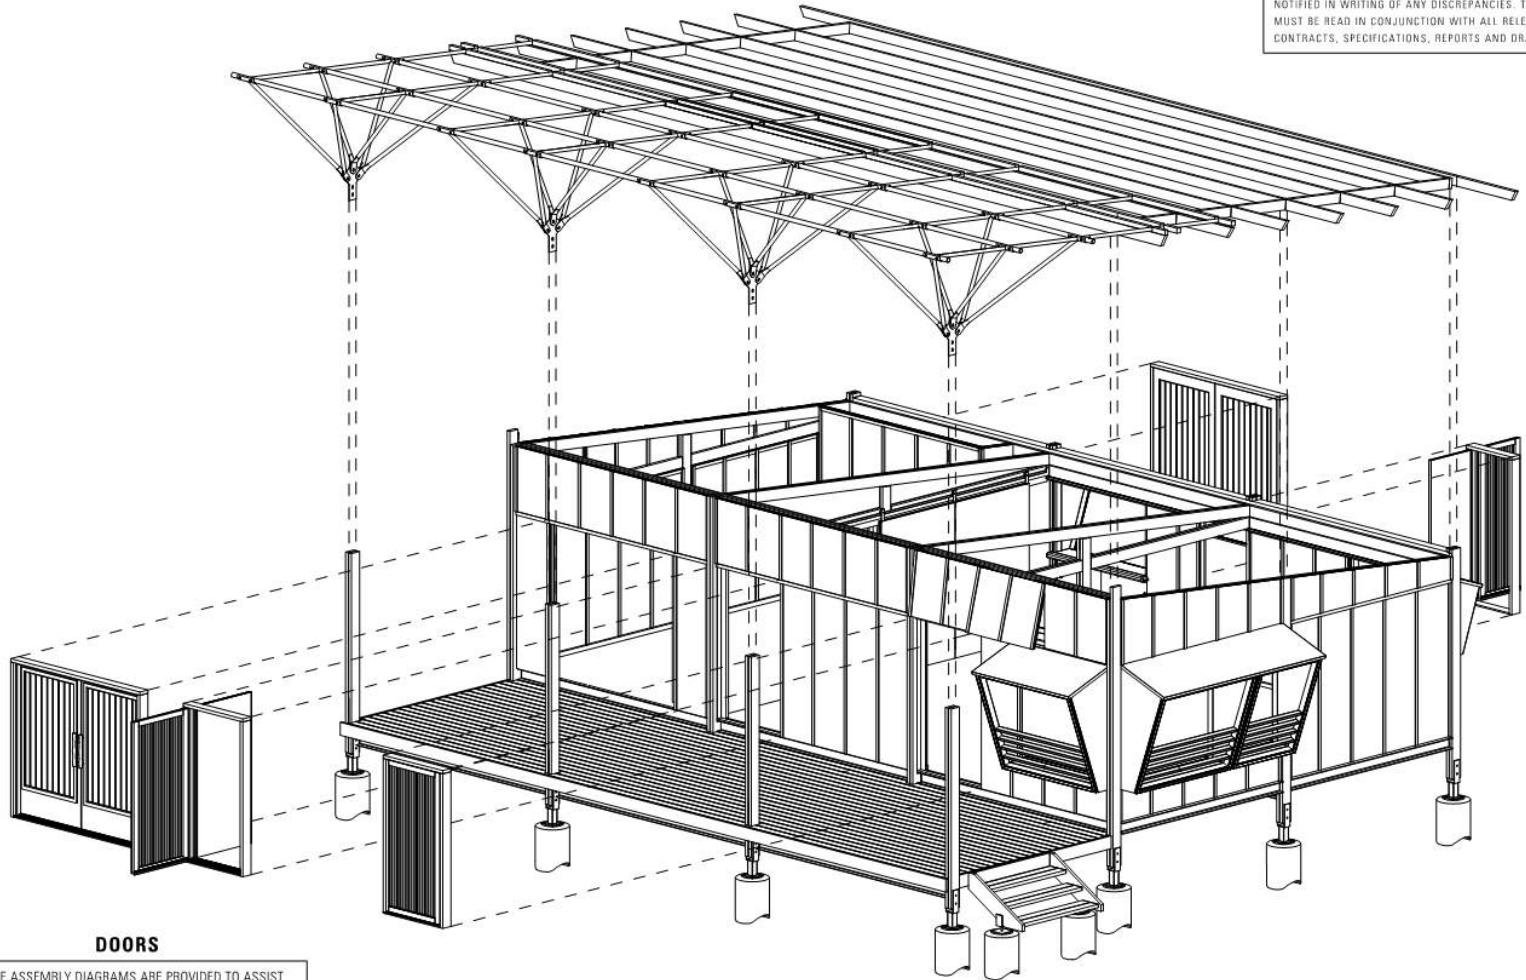

DOORS

THESE ASSEMBLY DIAGRAMS ARE PROVIDED TO ASSIST WITH READING THE PLANS, SECTIONS AND ELEVATIONS. IF THERE ARE DISCREPANCIES, THE PLANS, SECTIONS, ELEVATIONS AND DETAILS TAKE PRECEDENCE.



JACOBS ALLIUM WADE PTY LTD
 AUN 62 809 518 478
 THE SHEDDANCE STUDIO
 21 CASTLETON LANE
 BATTERY POINT TASMANIA
 AUSTRALIA 7486

TELEPHONE 02 6223 4384
 FAX 02 6221 5726
 jacobsw@alliumwade.com
 jacobsw@alliumwade.com


SCALE **NOT TO SCALE**
 DATE **JUNE 2013** PLOT DATE **18/07/2013**
 DRAWN **CM/LW**
 CHECKED **DB**
 CAD REF **1142_Prototype DET3D.dgn**

DRAWING
GENERAL ASSEMBLY 07
 DRAWING NO **1142**
 (Title)


PERMIT & TENDER ISSUE

PROJECT
**PARKS & WILDLIFE SERVICES
 3 CAPES TRACK - PROTOTYPE HUT**
 TASMAN NATIONAL PARK
 SOUTH EAST TASMANIA.
 © Copyright: Jacobs Allium Wade Pty Ltd.
 Accredited Building Practitioner: Scott Yessouf ICC04710

JAWSTECT

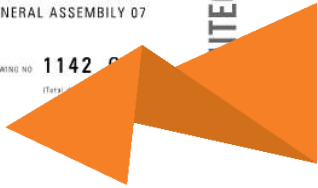

DO NOT SCALE DRAWINGS. WRITTEN DIMENSIONS GOVERN ALL DIMENSIONS ARE IN MILLIMETRES UNLESS NOTED OTHERWISE. ALL DIMENSIONS SHALL BE VERIFIED ON SITE BEFORE PROCEEDING WITH THE WORK. JAWS SHALL BE NOTIFIED IN WRITING OF ANY DISCREPANCIES. THIS DRAWING MUST BE READ IN CONJUNCTION WITH ALL RELEVANT CONTRACTS, SPECIFICATIONS, REPORTS AND DRAWINGS.

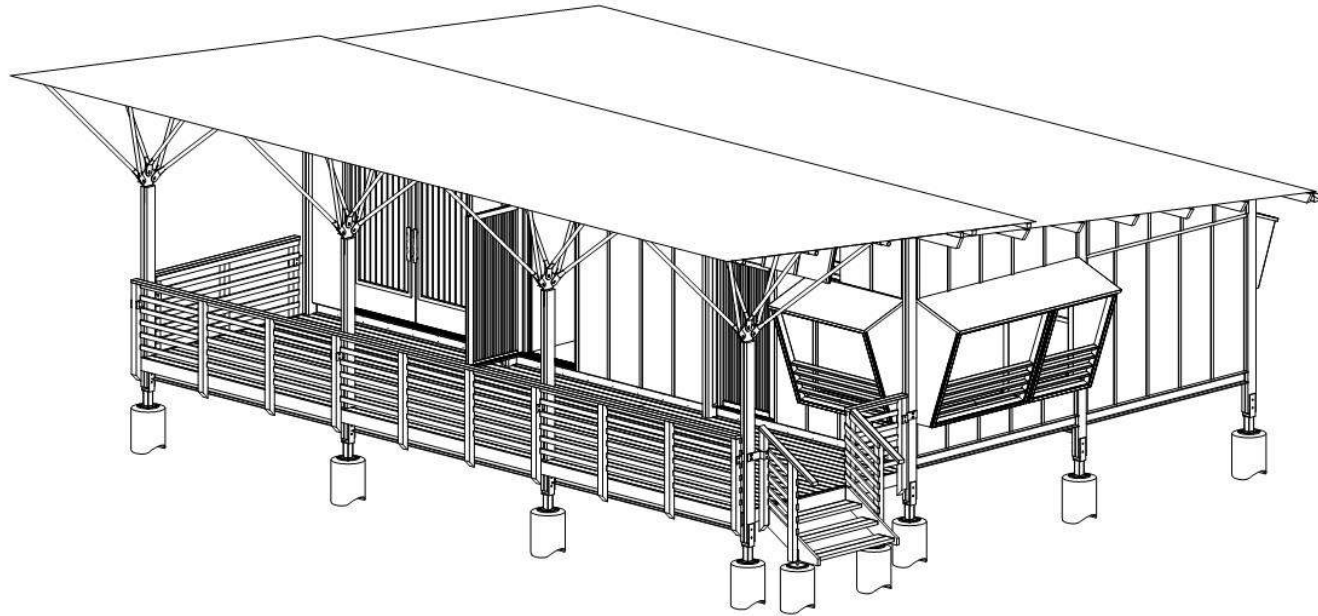

COMPLETE HUT

THESE ASSEMBLY DIAGRAMS ARE PROVIDED TO ASSIST WITH READING THE PLANS, SECTIONS AND ELEVATIONS. IF THERE ARE DISCREPANCIES, THE PLANS, SECTIONS, ELEVATIONS AND DETAILS TAKE PRECEDENCE.



JACOBS ALLIUM WADE PTY LTD
 AIN 62 899 818 478
 THE ORDINANCE STORE
 21 CASTLETON SQUARE
 BATTERY POINT TASMANIA
 AUSTRALIA 7486
 TELEPHONE 03 6222 4384
 FAX 03 6221 5728
 jaws@jacobsallium.com
 www.jacobsallium.com

SCALE: **NOT TO SCALE**
 DATE: **JUNE 2013** PLOT DATE: **18/07/2013**
 DRAWN: **CM/LW**
 CHECKED: **DB**
 CAD REF: **1142_Prototype DET3D.dgn**


DRAWING
GENERAL ASSEMBLY 09
 DRAWING NO **1142**
 (Date)

PERMIT & TENDER ISSUE

PROJECT
**PARKS & WILDLIFE SERVICES
 3 CAPES TRACK - PROTOTYPE HUT
 TASMAN NATIONAL PARK
 SOUTH EAST TASMANIA.**

©Copyright Jacobs Allium Wade Pty. Ltd.
 Accredited Building Practitioner: Scott Yessow (CC04711)

JAWSTECT

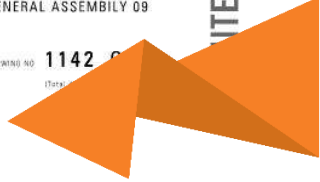


















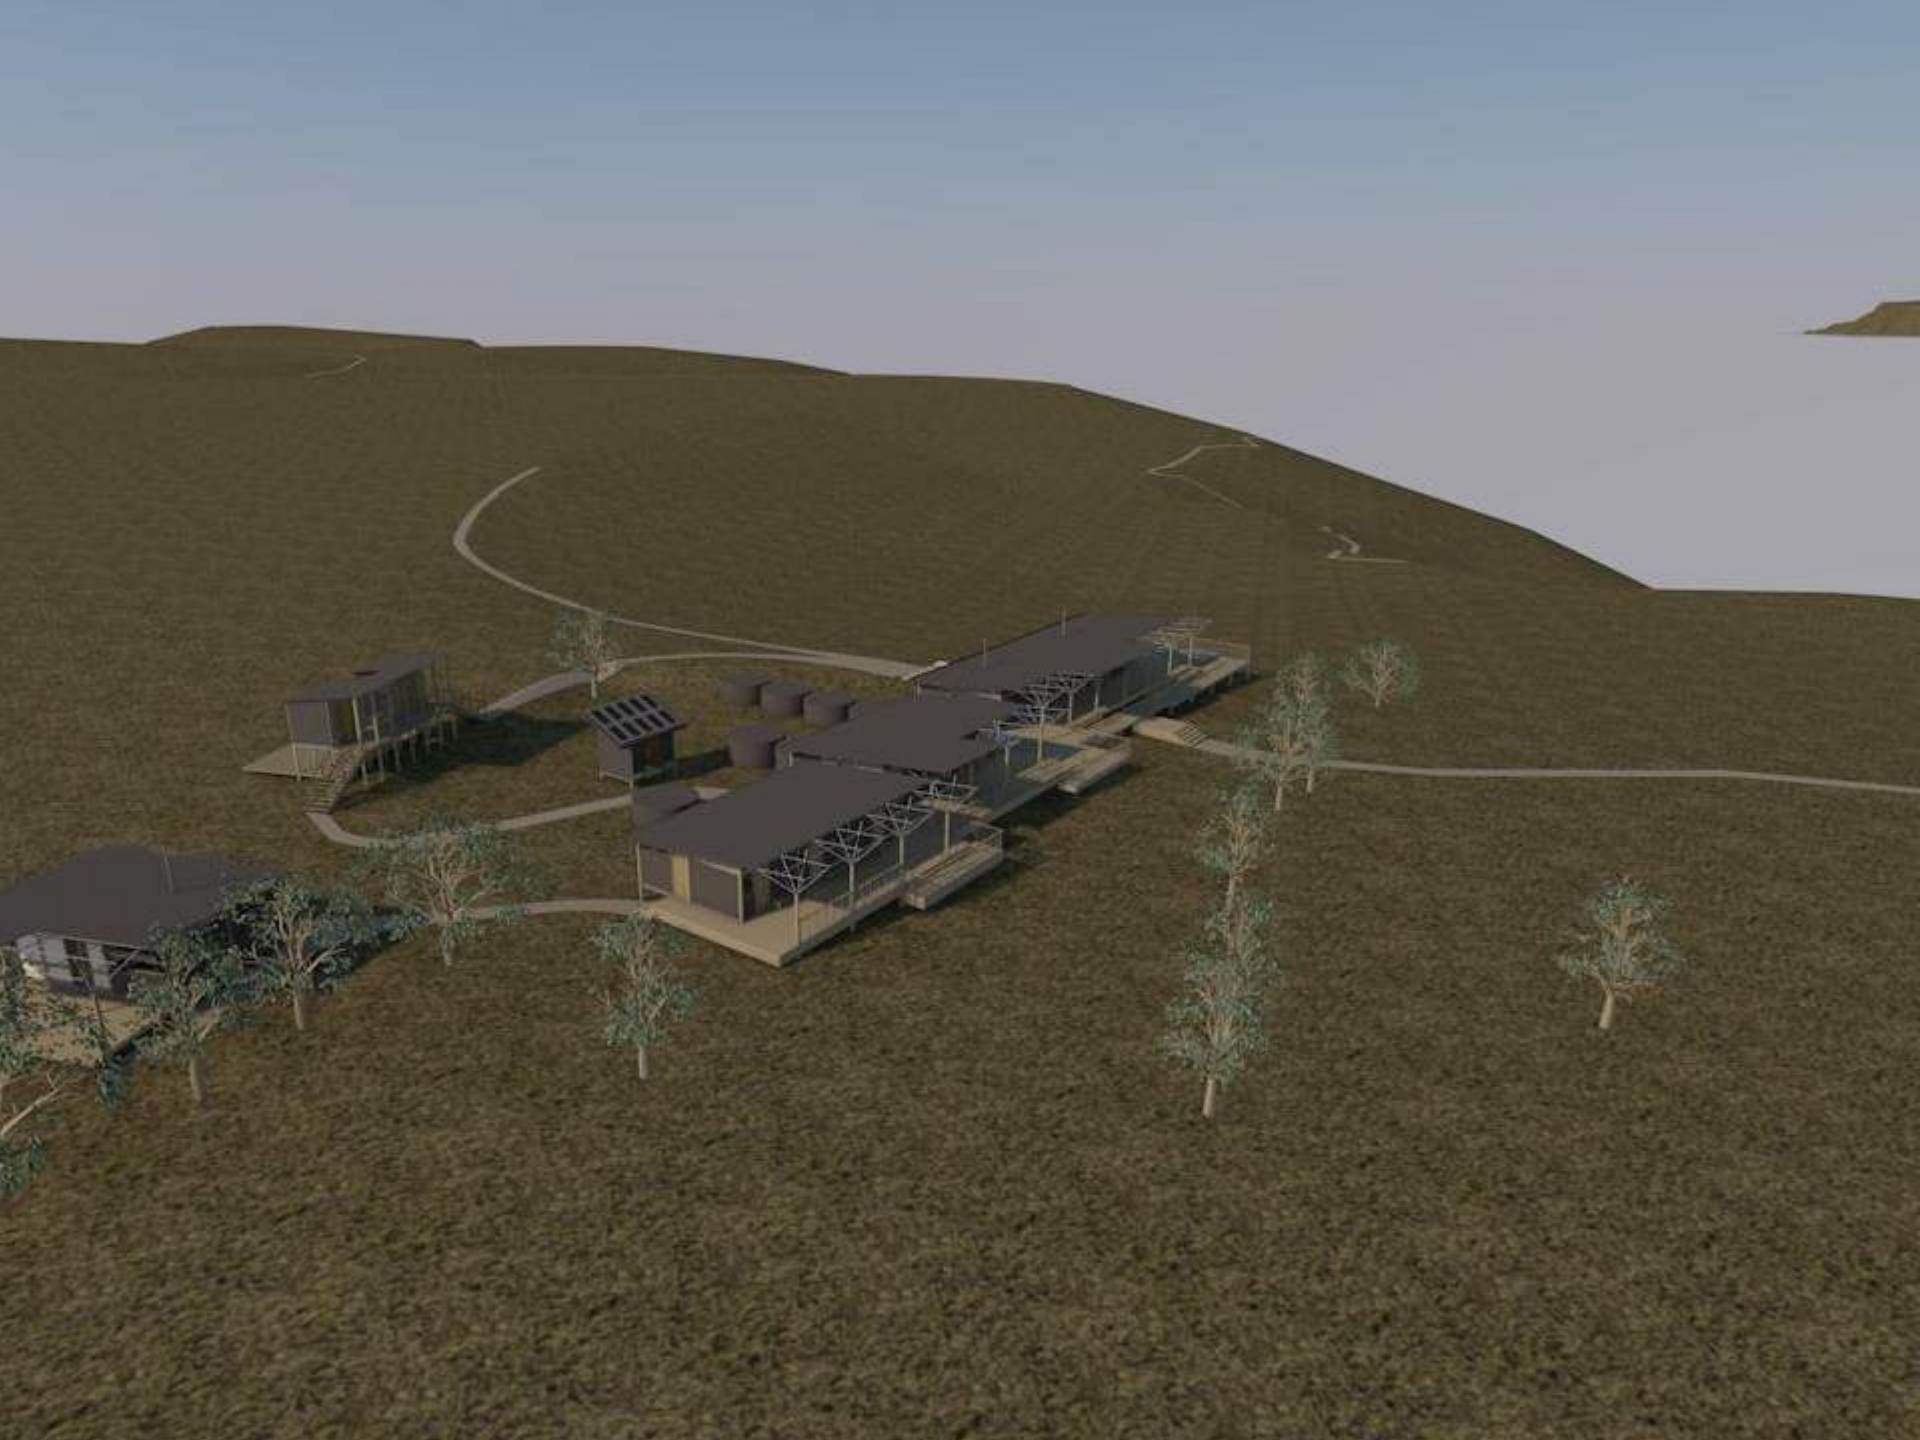



xavierhargreaves

FOLLOW

18 likes

1w

xavierhargreaves No filter, first night in Tasmania on the #threcapestrack #sunset



Add a comment...





kate_miles_
Surveyors Hut Thr...

FOLLOW

216 likes

6w

kate_miles_ Moments later we were all running for shelter. I love evening thunderstorms in summer in Australia! 🌩️🌧️🌩️ | Surveyors Hut, Three Capes Track in Tasmania, Australia 📍📷

view all 33 comments

kate_miles_ Thanks Trez! 📷 This is why I lug around 5+ kg of camera gear when I go hiking! @tresnalee


kate_miles_ #glamping

pictures_by_brenden Wow incredible!



Add a comment...



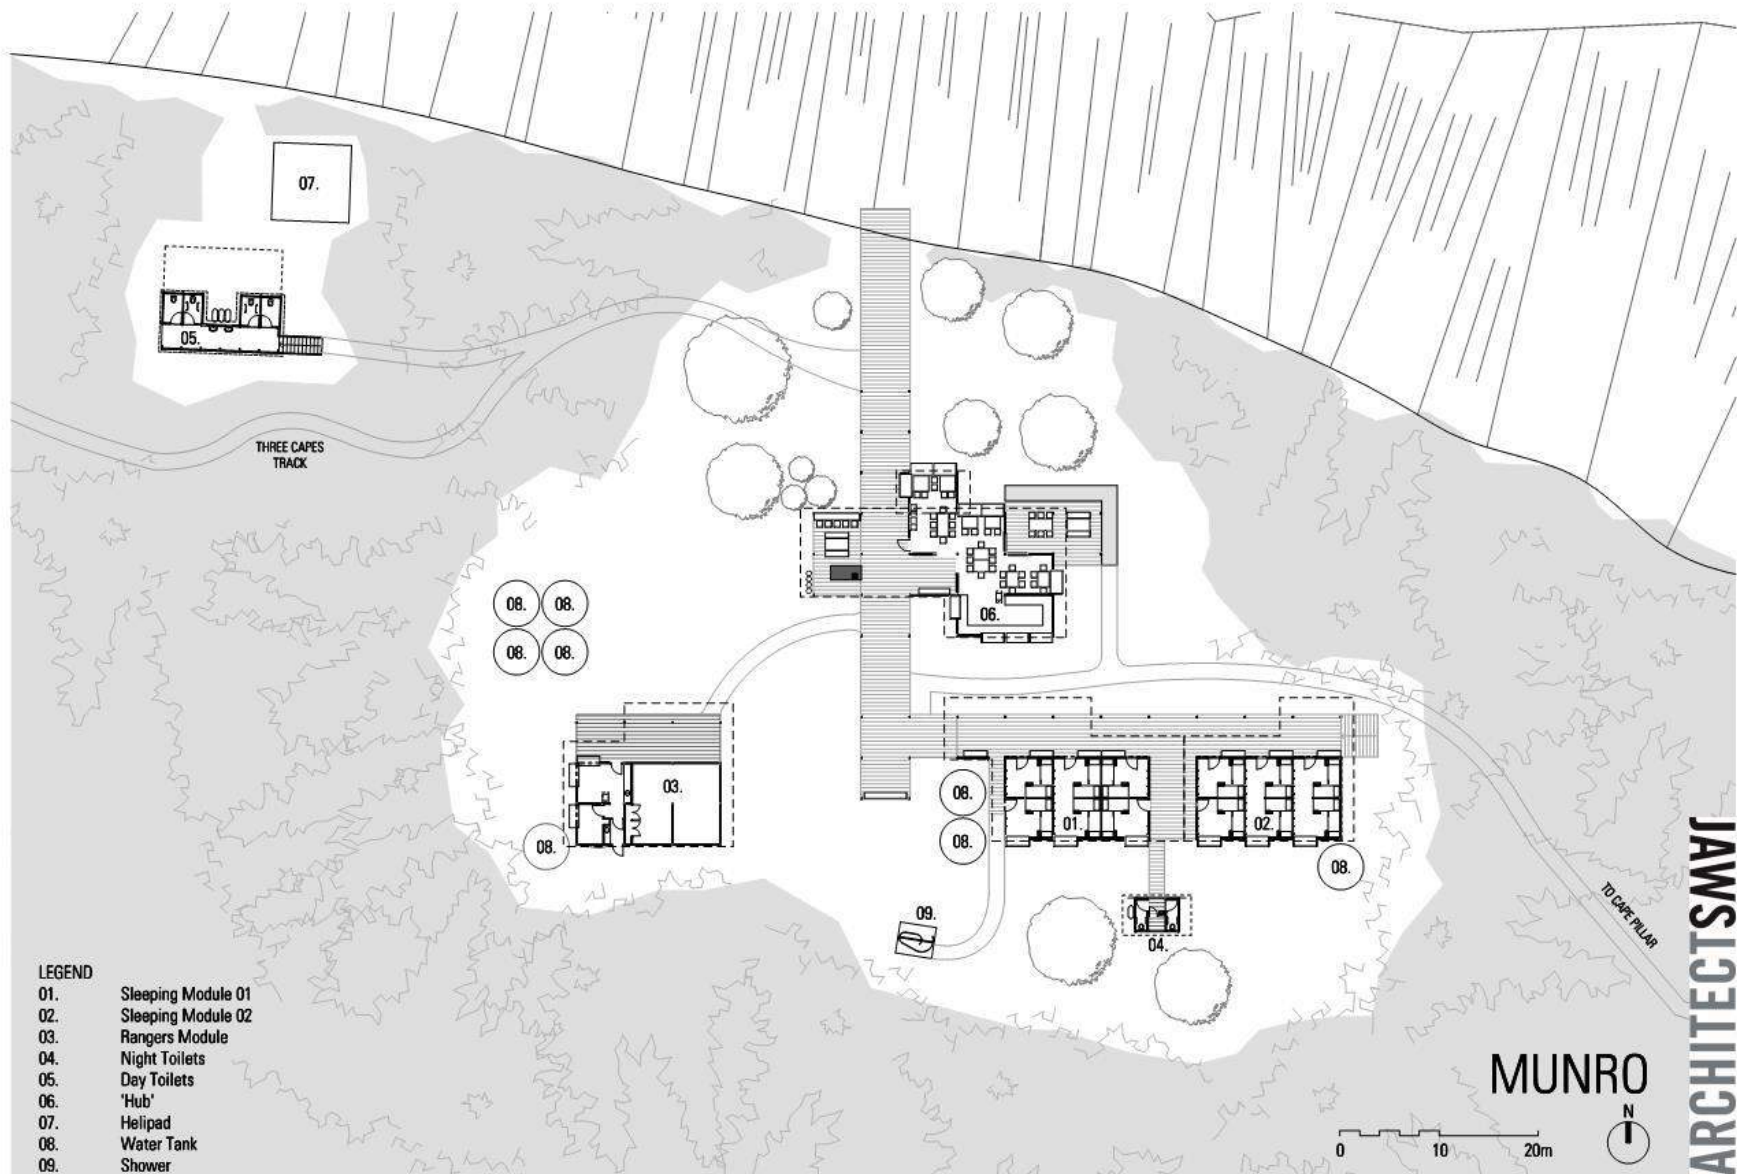


LEGEND

- 01. Sleeping Module 01
- 02. Sleeping Module 02
- 03. Rangers Module
- 04. Night Toilets
- 05. Day Toilets
- 06. 'Hub'
- 07. Helipad
- 08. Water Tank
- 09. Shower


MUNRO



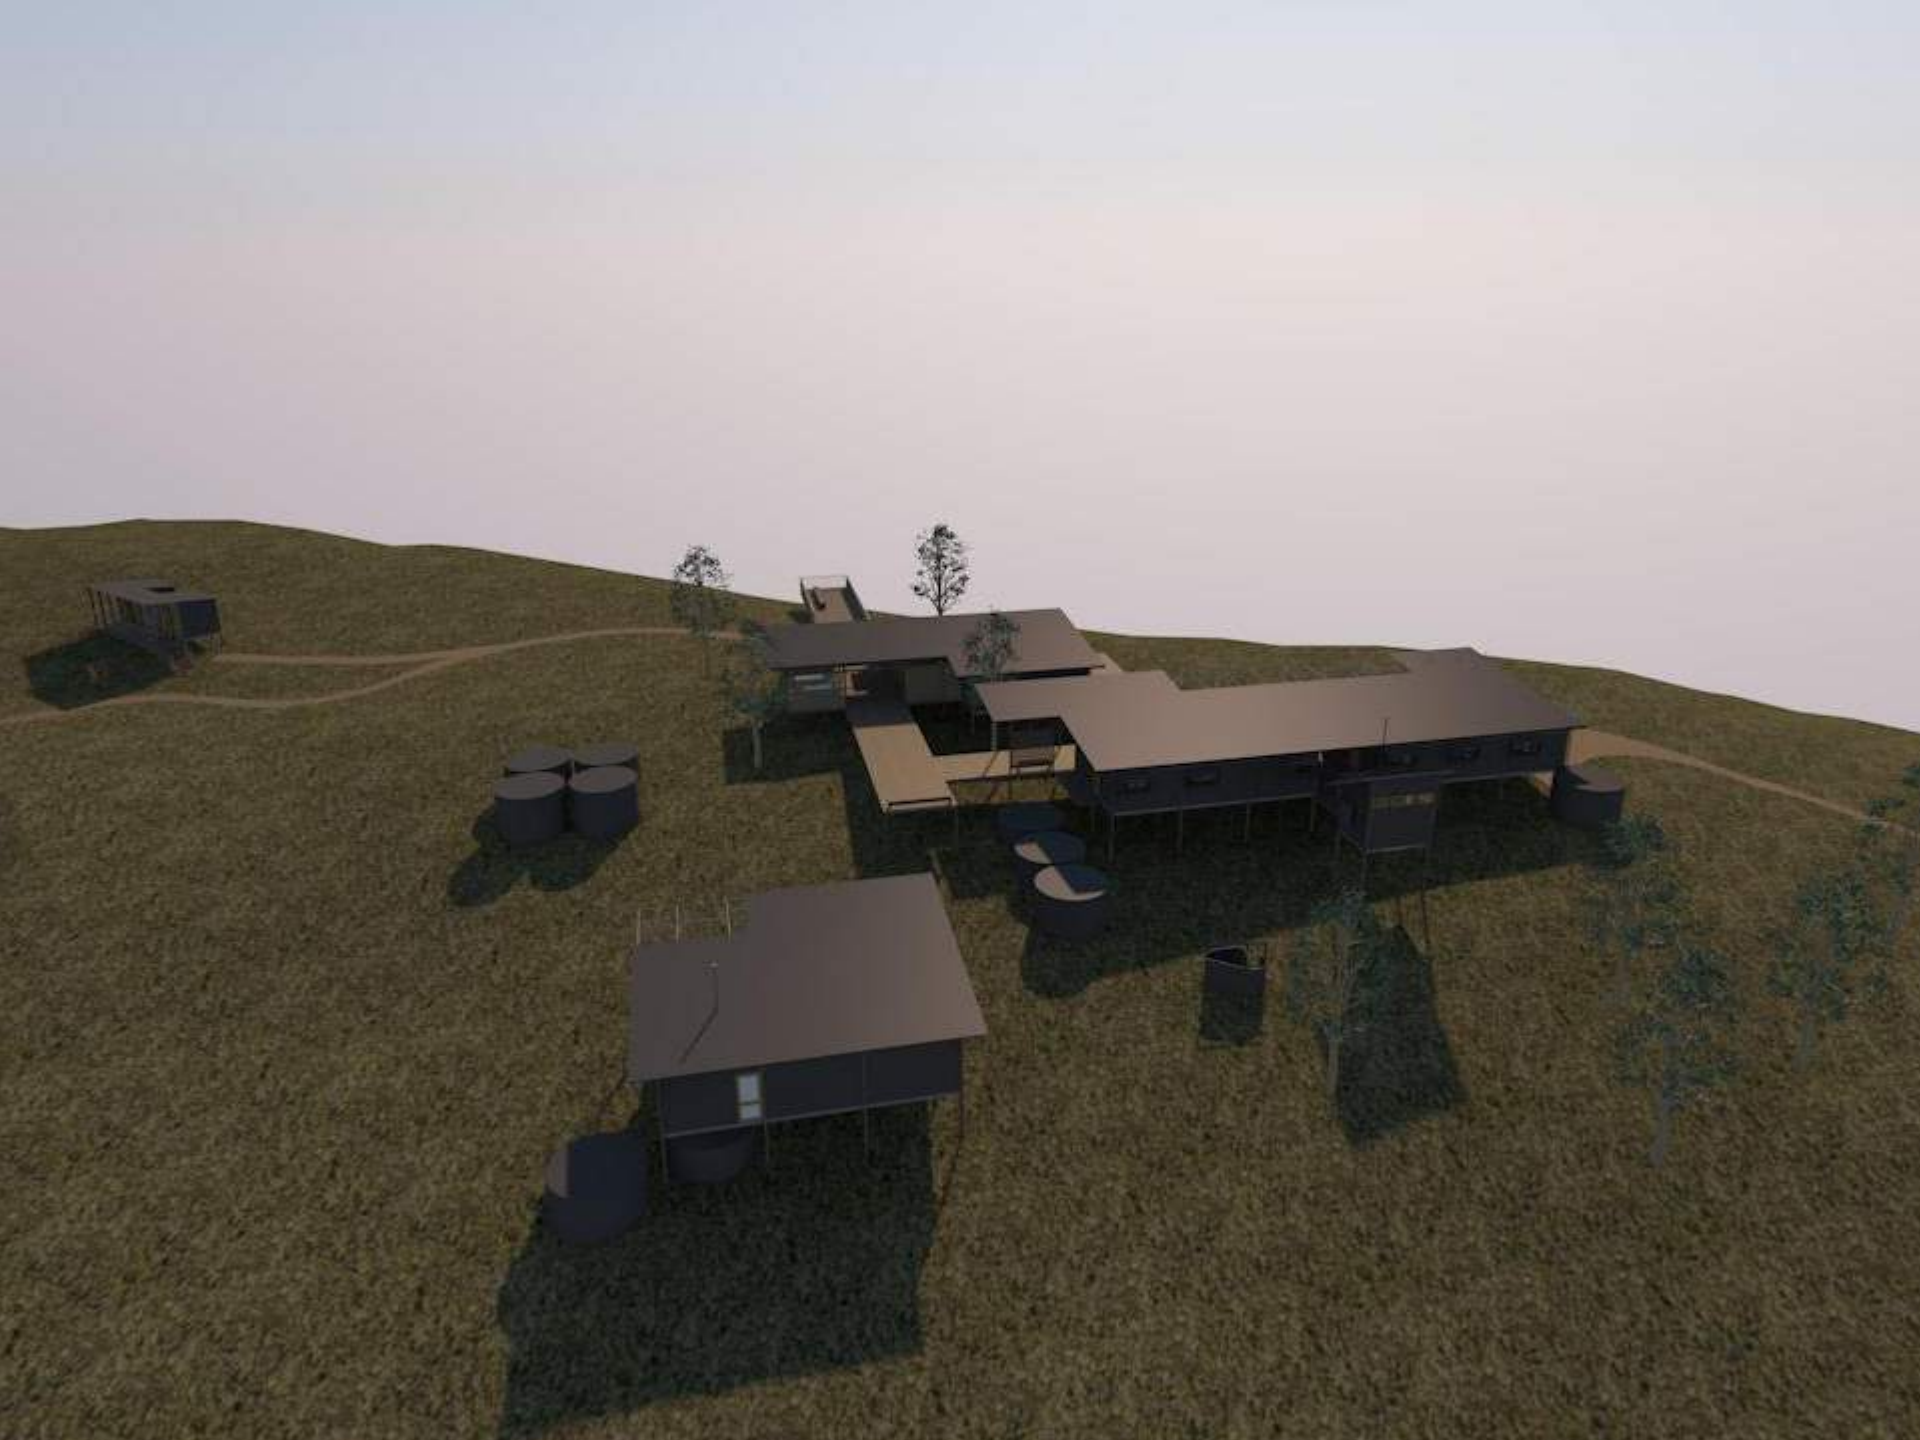





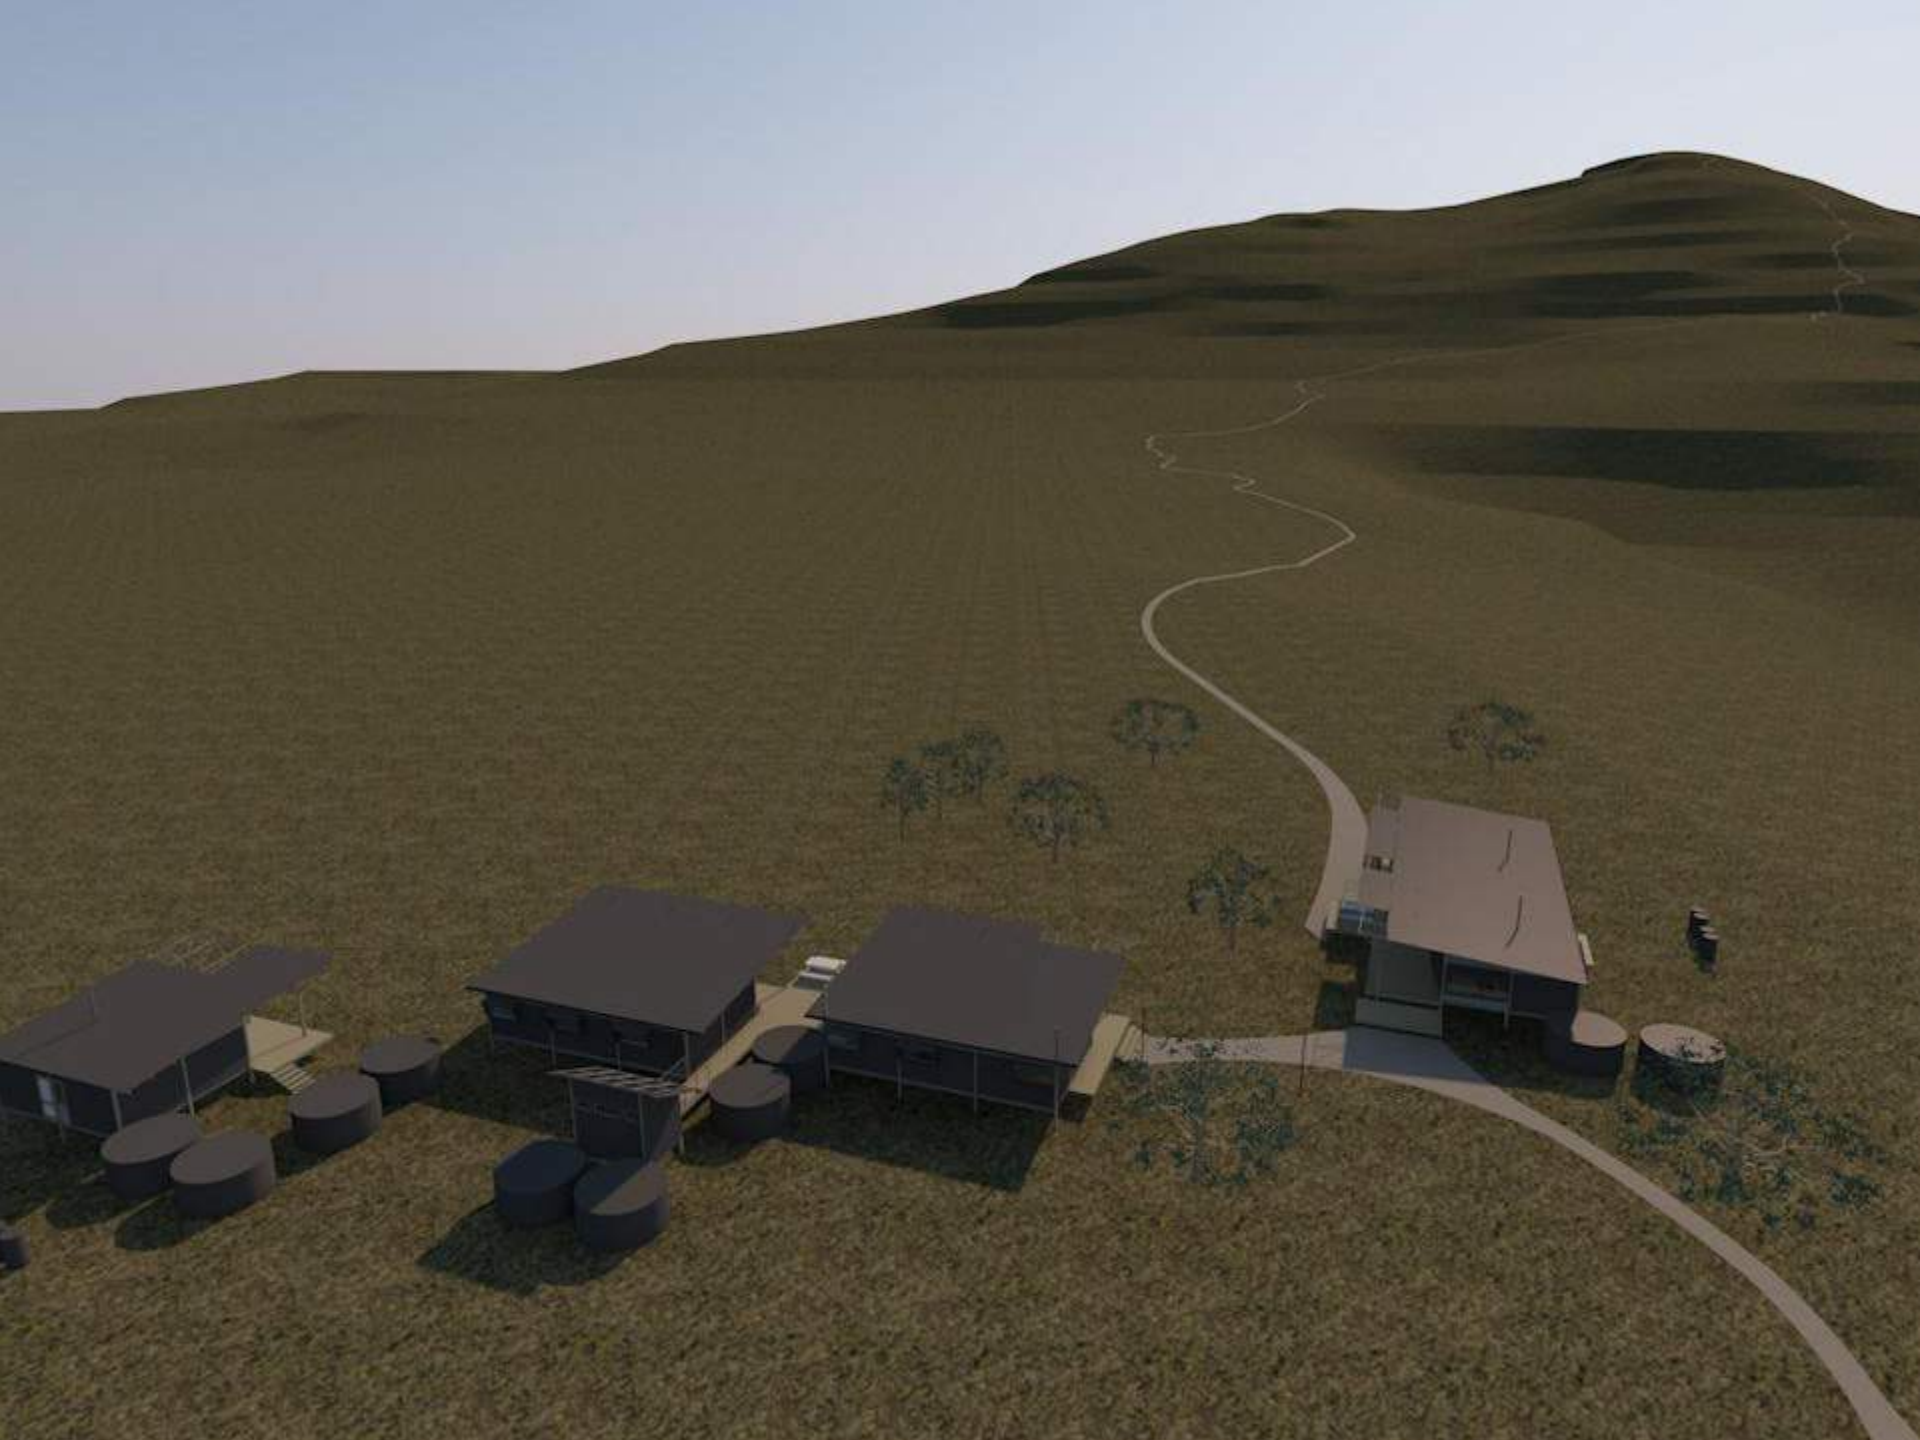










Photography: Brett Boardman

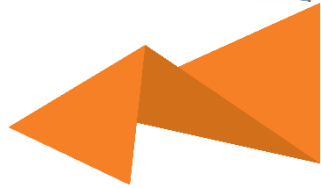

ARCHITECTSMWJ